



CITY OF NEWARK TYPICAL C.T CABINET INSTALLATION

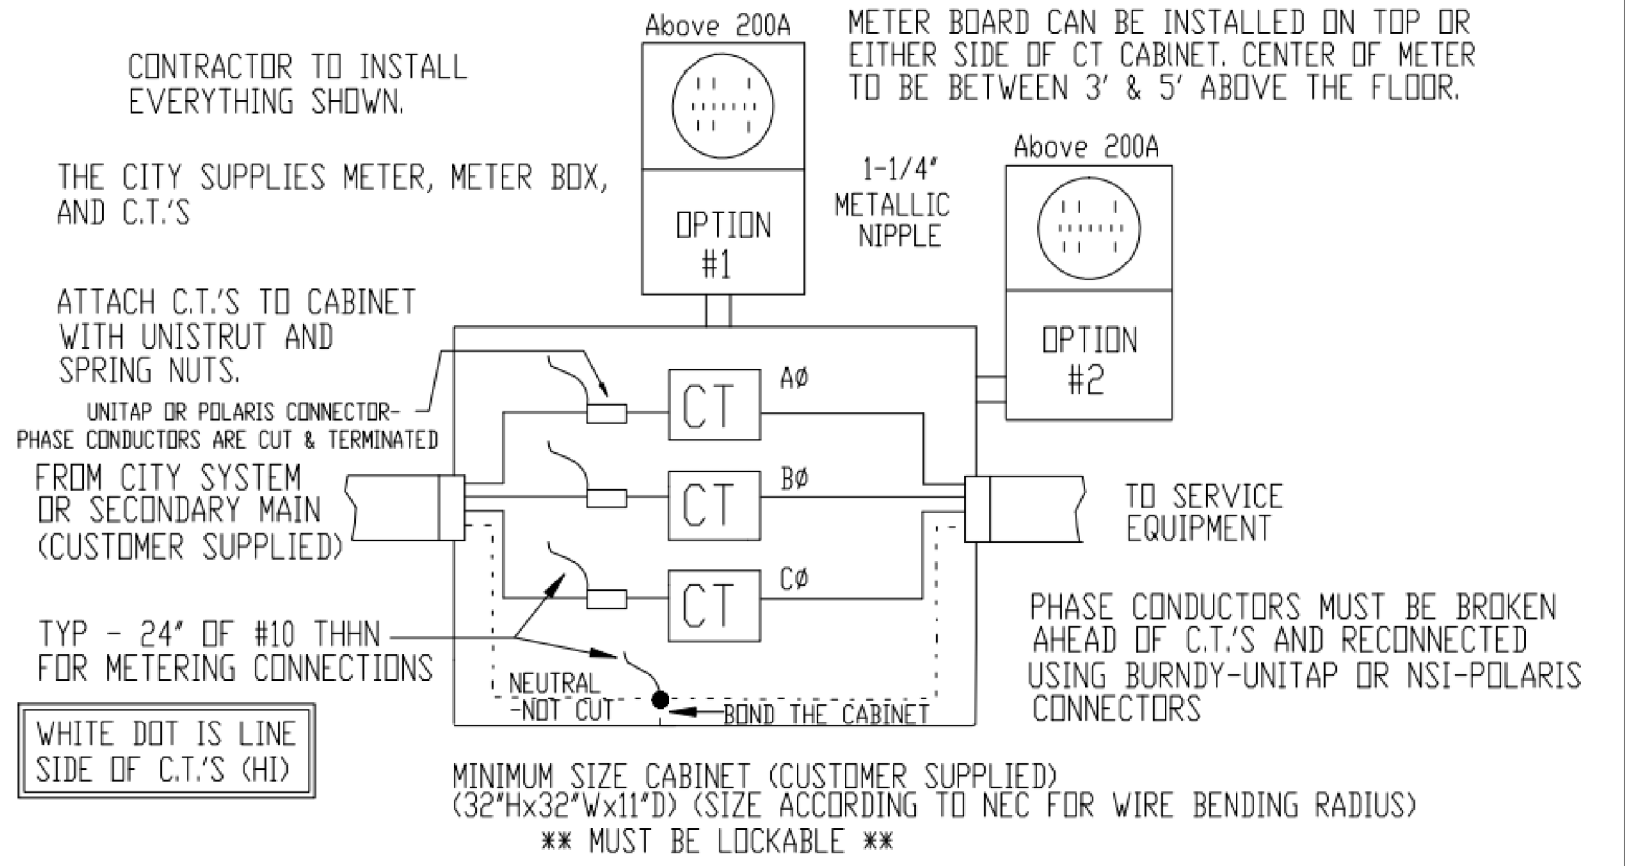

	CITY OF NEWARK NEW CASTEL COUNTY, DE			
	C.T CABINET INSTALLATION			
	CHECKED BY: BP	SIZE A	DR BY: RV	FILENAME: \\std\STD203E.dwg
DWG NO. STD203E	SCALE: NTS	DATE: 10/13/2005	REV 1	SHEET: 1 of 1